


1.375X1.25  
COMMERCIAL RAIL

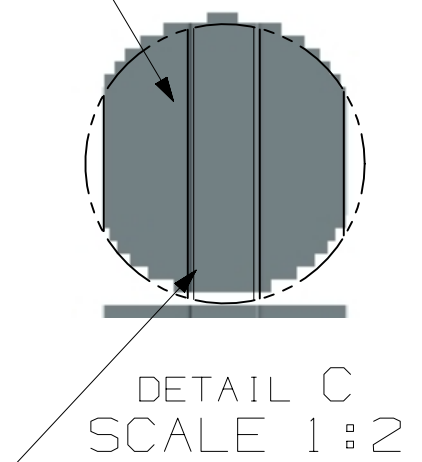


3/4" X 3/4" X .055 WALL  
COMMERCIAL PICKET

SECTION A-A

POST OPTIONS  
 2" X 2" X .080" WALL  
 2" X 2" X .125" WALL  
 2 1/2" X 2 1/2" X .100" WALL  
 3" X 3" X .125" WALL

HEIGHT	A
3'	24 1/2"
3 1/2'	30 1/2"
4'	36 1/2"
4 1/2'	42 1/2"
5'	48 1/2"
6'	60 1/2"

3D CAD MASTER PART NAME:

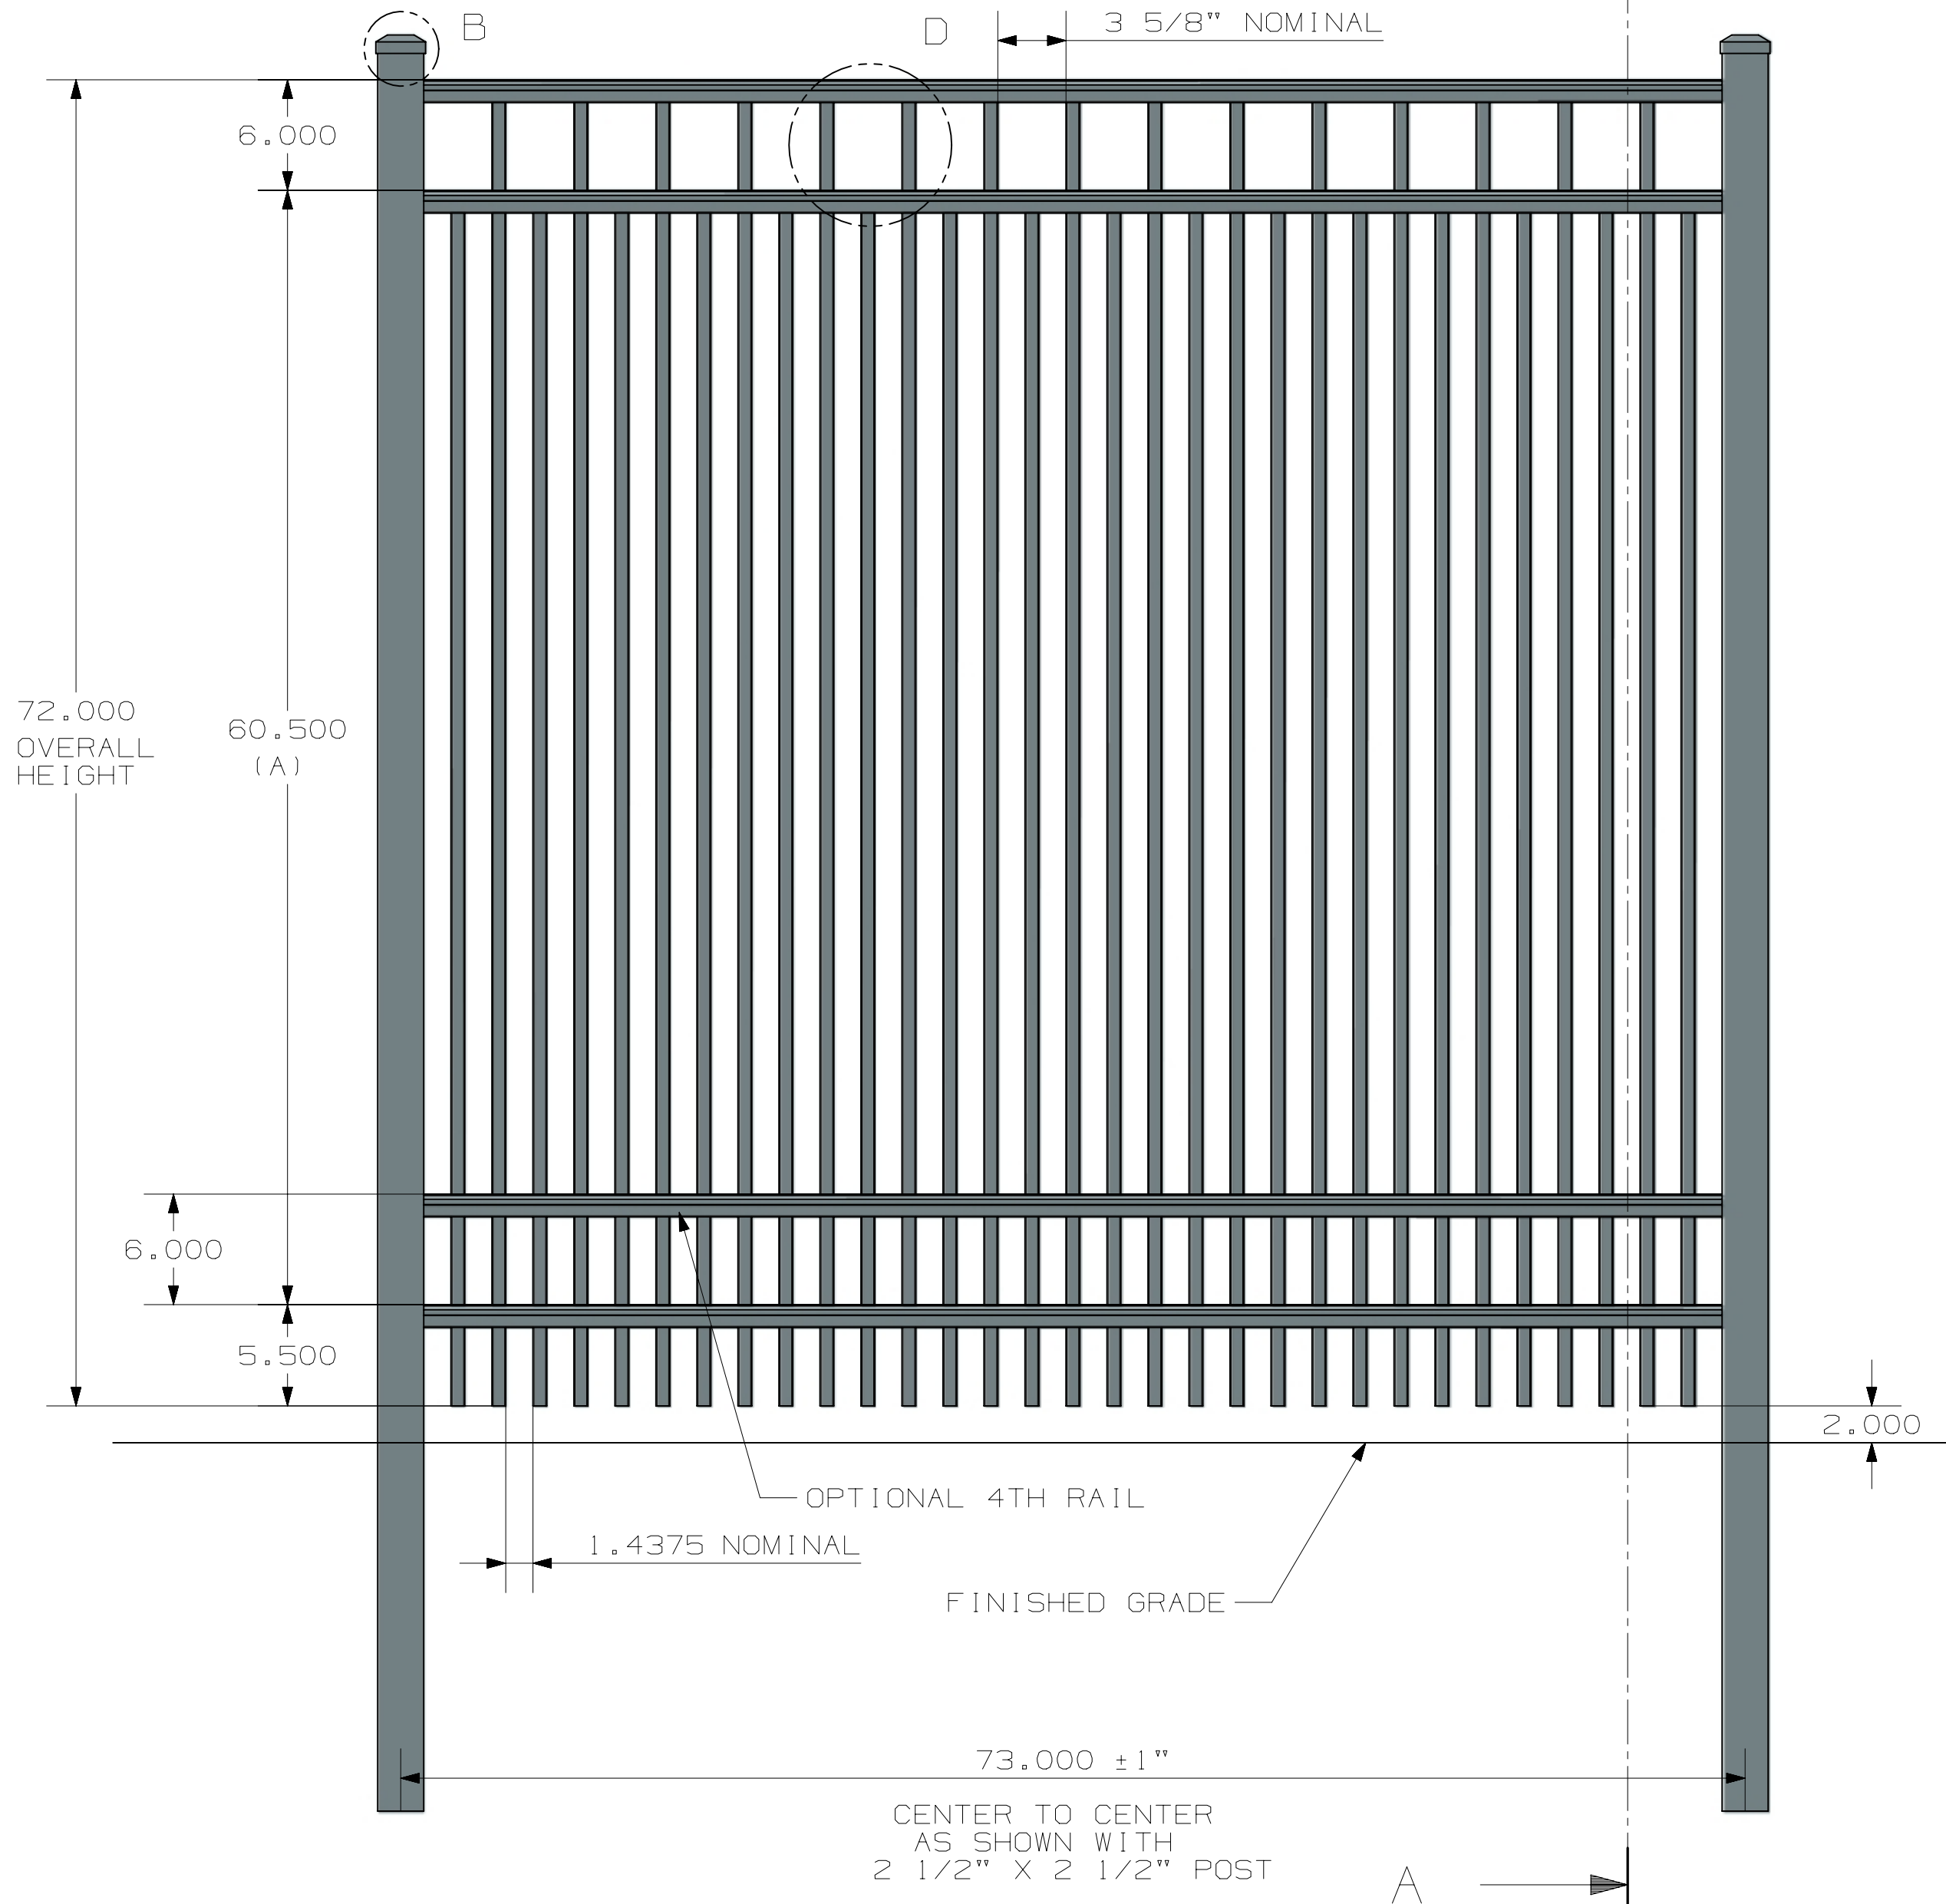

ALL DIMENSIONS IN INCHES



ULTRA ALUMINUM MANUFACTURING, INC.  
 2124 GRAND COMMERCE DR. HOWELL, MI 48855  
 PHONE (800) 656-4420 FAX (800) 646-7429

FIRST ISSUED	
DRAWN BY	
CHECKED BY	
APPROVED BY	

TITLE	
UAF-201 FLAT TOP STD BOTTOM COMMERCIAL	
SIZE/DRG NO.	REV
C	UAF-201 FLAT TOP STD BOTTOM COMMERCIAL 6X6
SCALE 1:1	SHEET 1 OF 1