



DETAIL B
SCALE 1:2

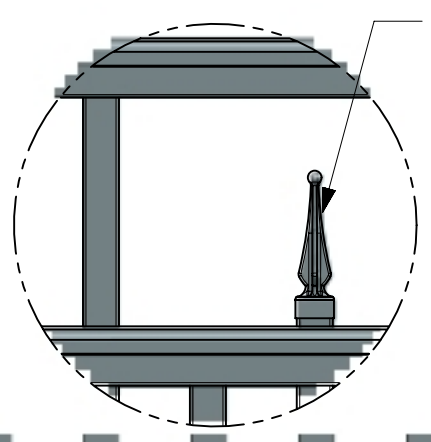


DETAIL A
SCALE 1:4

1.375X1.25
COMMERCIAL RAIL

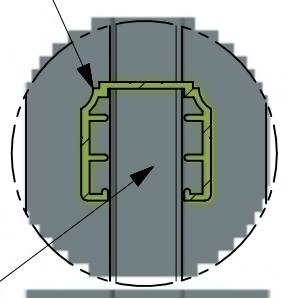

3/4" X 3/4" X .055 WALL
COMMERCIAL PICKET

DETAIL C
SCALE 1:2

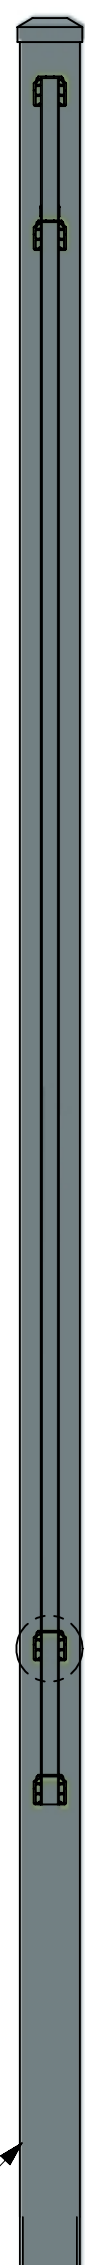


SECTION D-D

- POST OPTIONS
 2" X 2" X .080" WALL
 2" X 2" X .125" WALL
 2 1/2" X 2 1/2" X .100" WALL
 3" X 3" X .125" WALL

HEIGHT	A
3'	24 1/2"
3 1/2'	34 3/4"
4'	40 3/4"
4 1/2'	46 3/4"
5'	52 3/4"
6'	64 3/4"

3D CAD MASTER PART NAME:

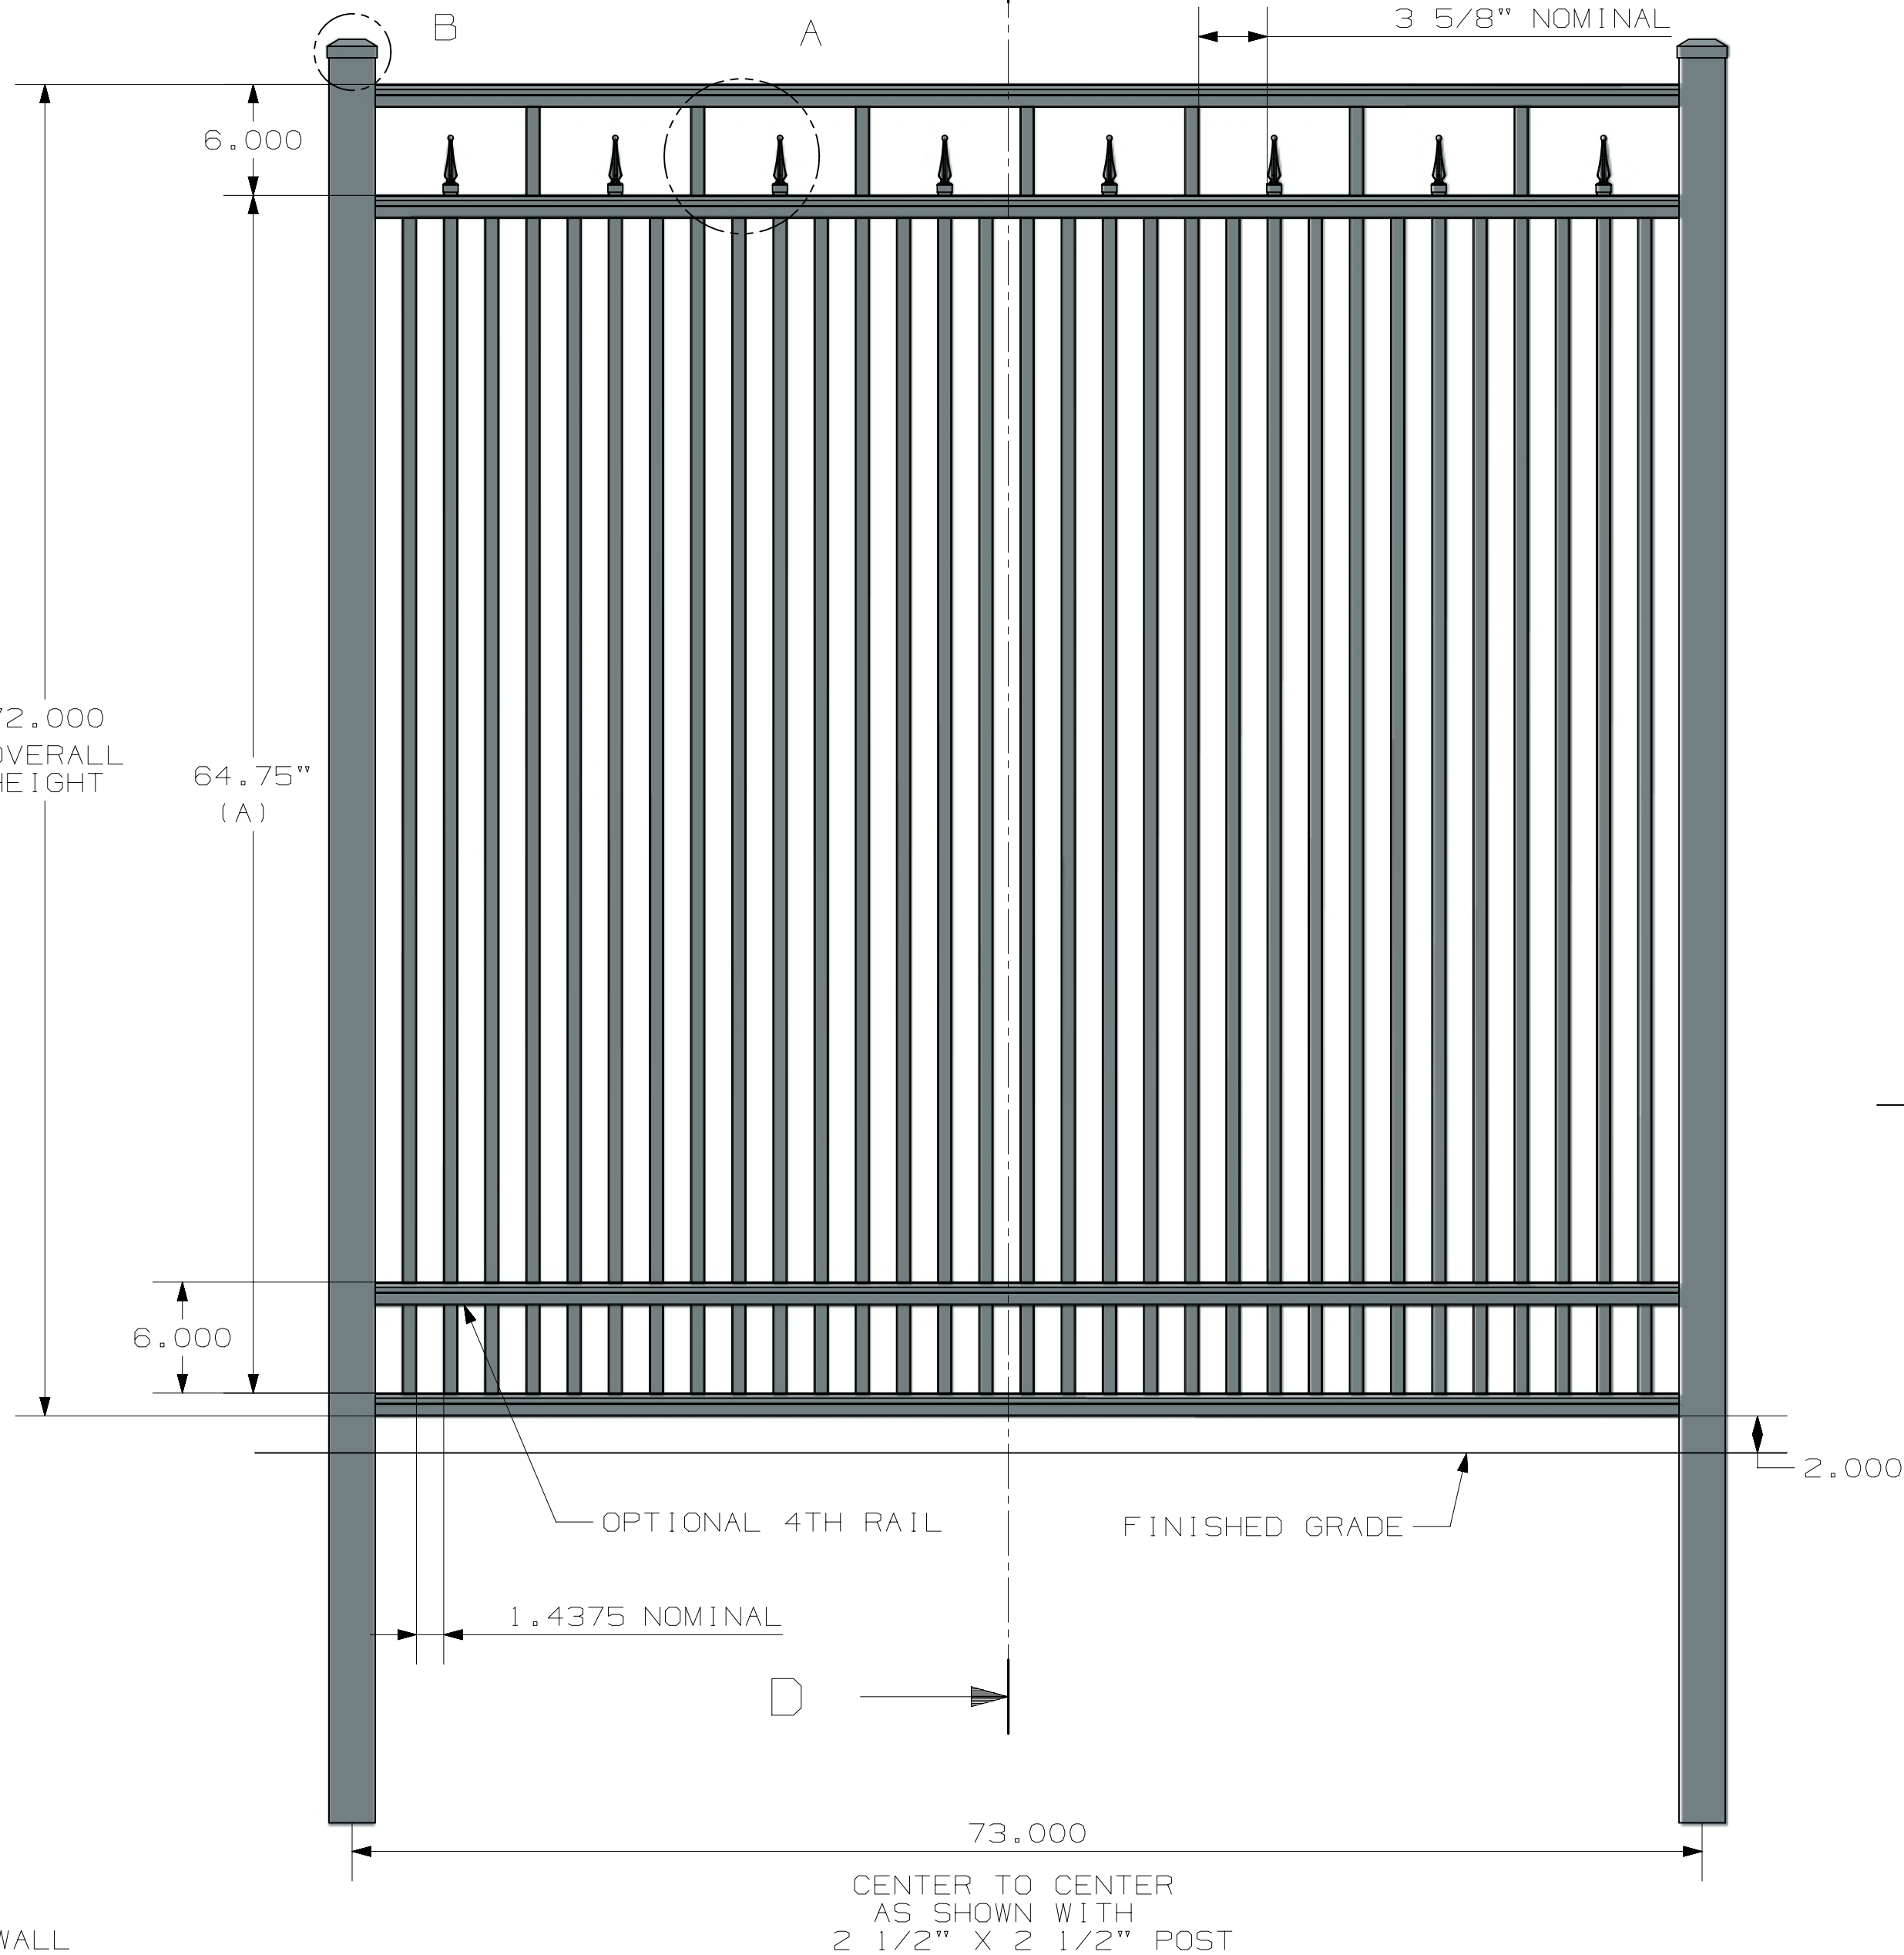

73.000
CENTER TO CENTER
AS SHOWN WITH
2 1/2" X 2 1/2" POST



ULTRA ALUMINUM MANUFACTURING, INC.
2124 GRAND COMMERCE DR. HOWELL, MI 48855
PHONE (800) 656-4420 FAX (800) 646-7429

FIRST ISSUED
DRAWN BY
CHECKED BY
APPROVED BY

TITLE
UAF-251 FLAT TOP FLUSH BOTTOM
WITH QUADS-FINIALS
COMMERCIAL

SCALE 1:1

SHEET 1 OF 1

ALL DIMENSIONS IN INCHES