

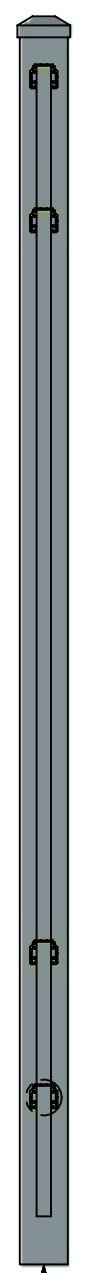
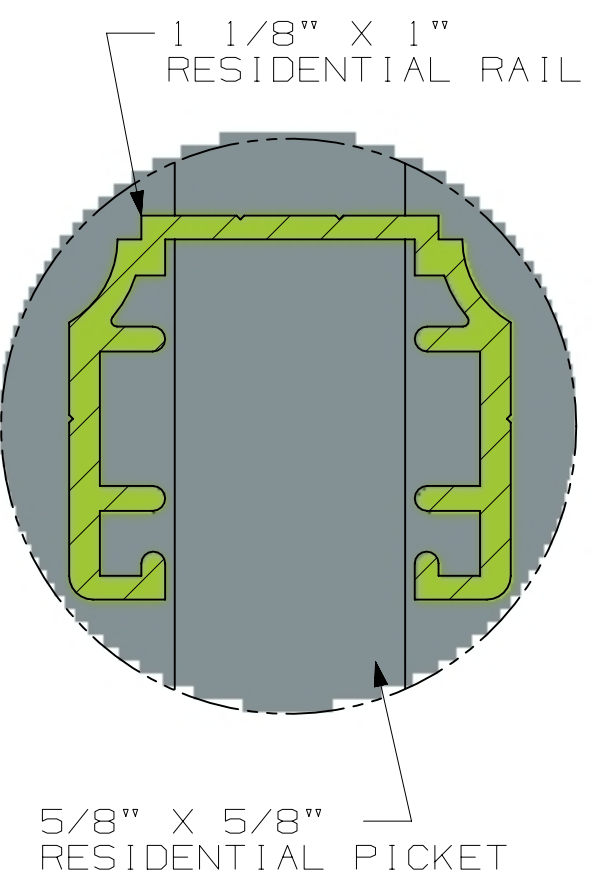


| | | | | | |
|------------|---------------------|----------------|------------------|-------------|----------|
| TOLERANCE | TAPE MEASURE ±1/16" | CALIPER ±.010" | DRAWING APPROVED | BOM ENTERED | ALLOY |
| OVERRIDDEN | | | | | COMMENTS |

| REV | NOTES |
|-----|-------|
|-----|-------|

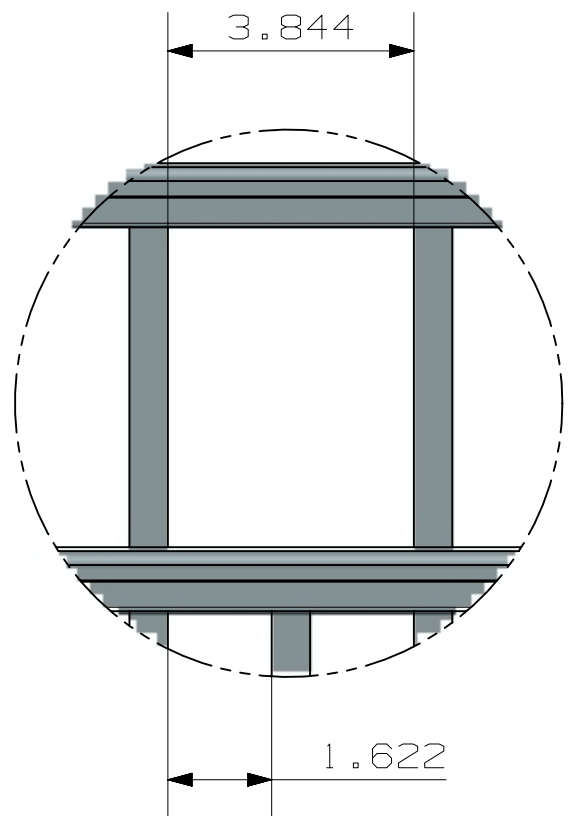

- POST OPTIONS
- 2" x 2" x .060" WALL
 - 2" x 2" x .080" WALL
 - 2" x 2" x .125" WALL
 - 2 1/2" x 2 1/2" x .100" WALL

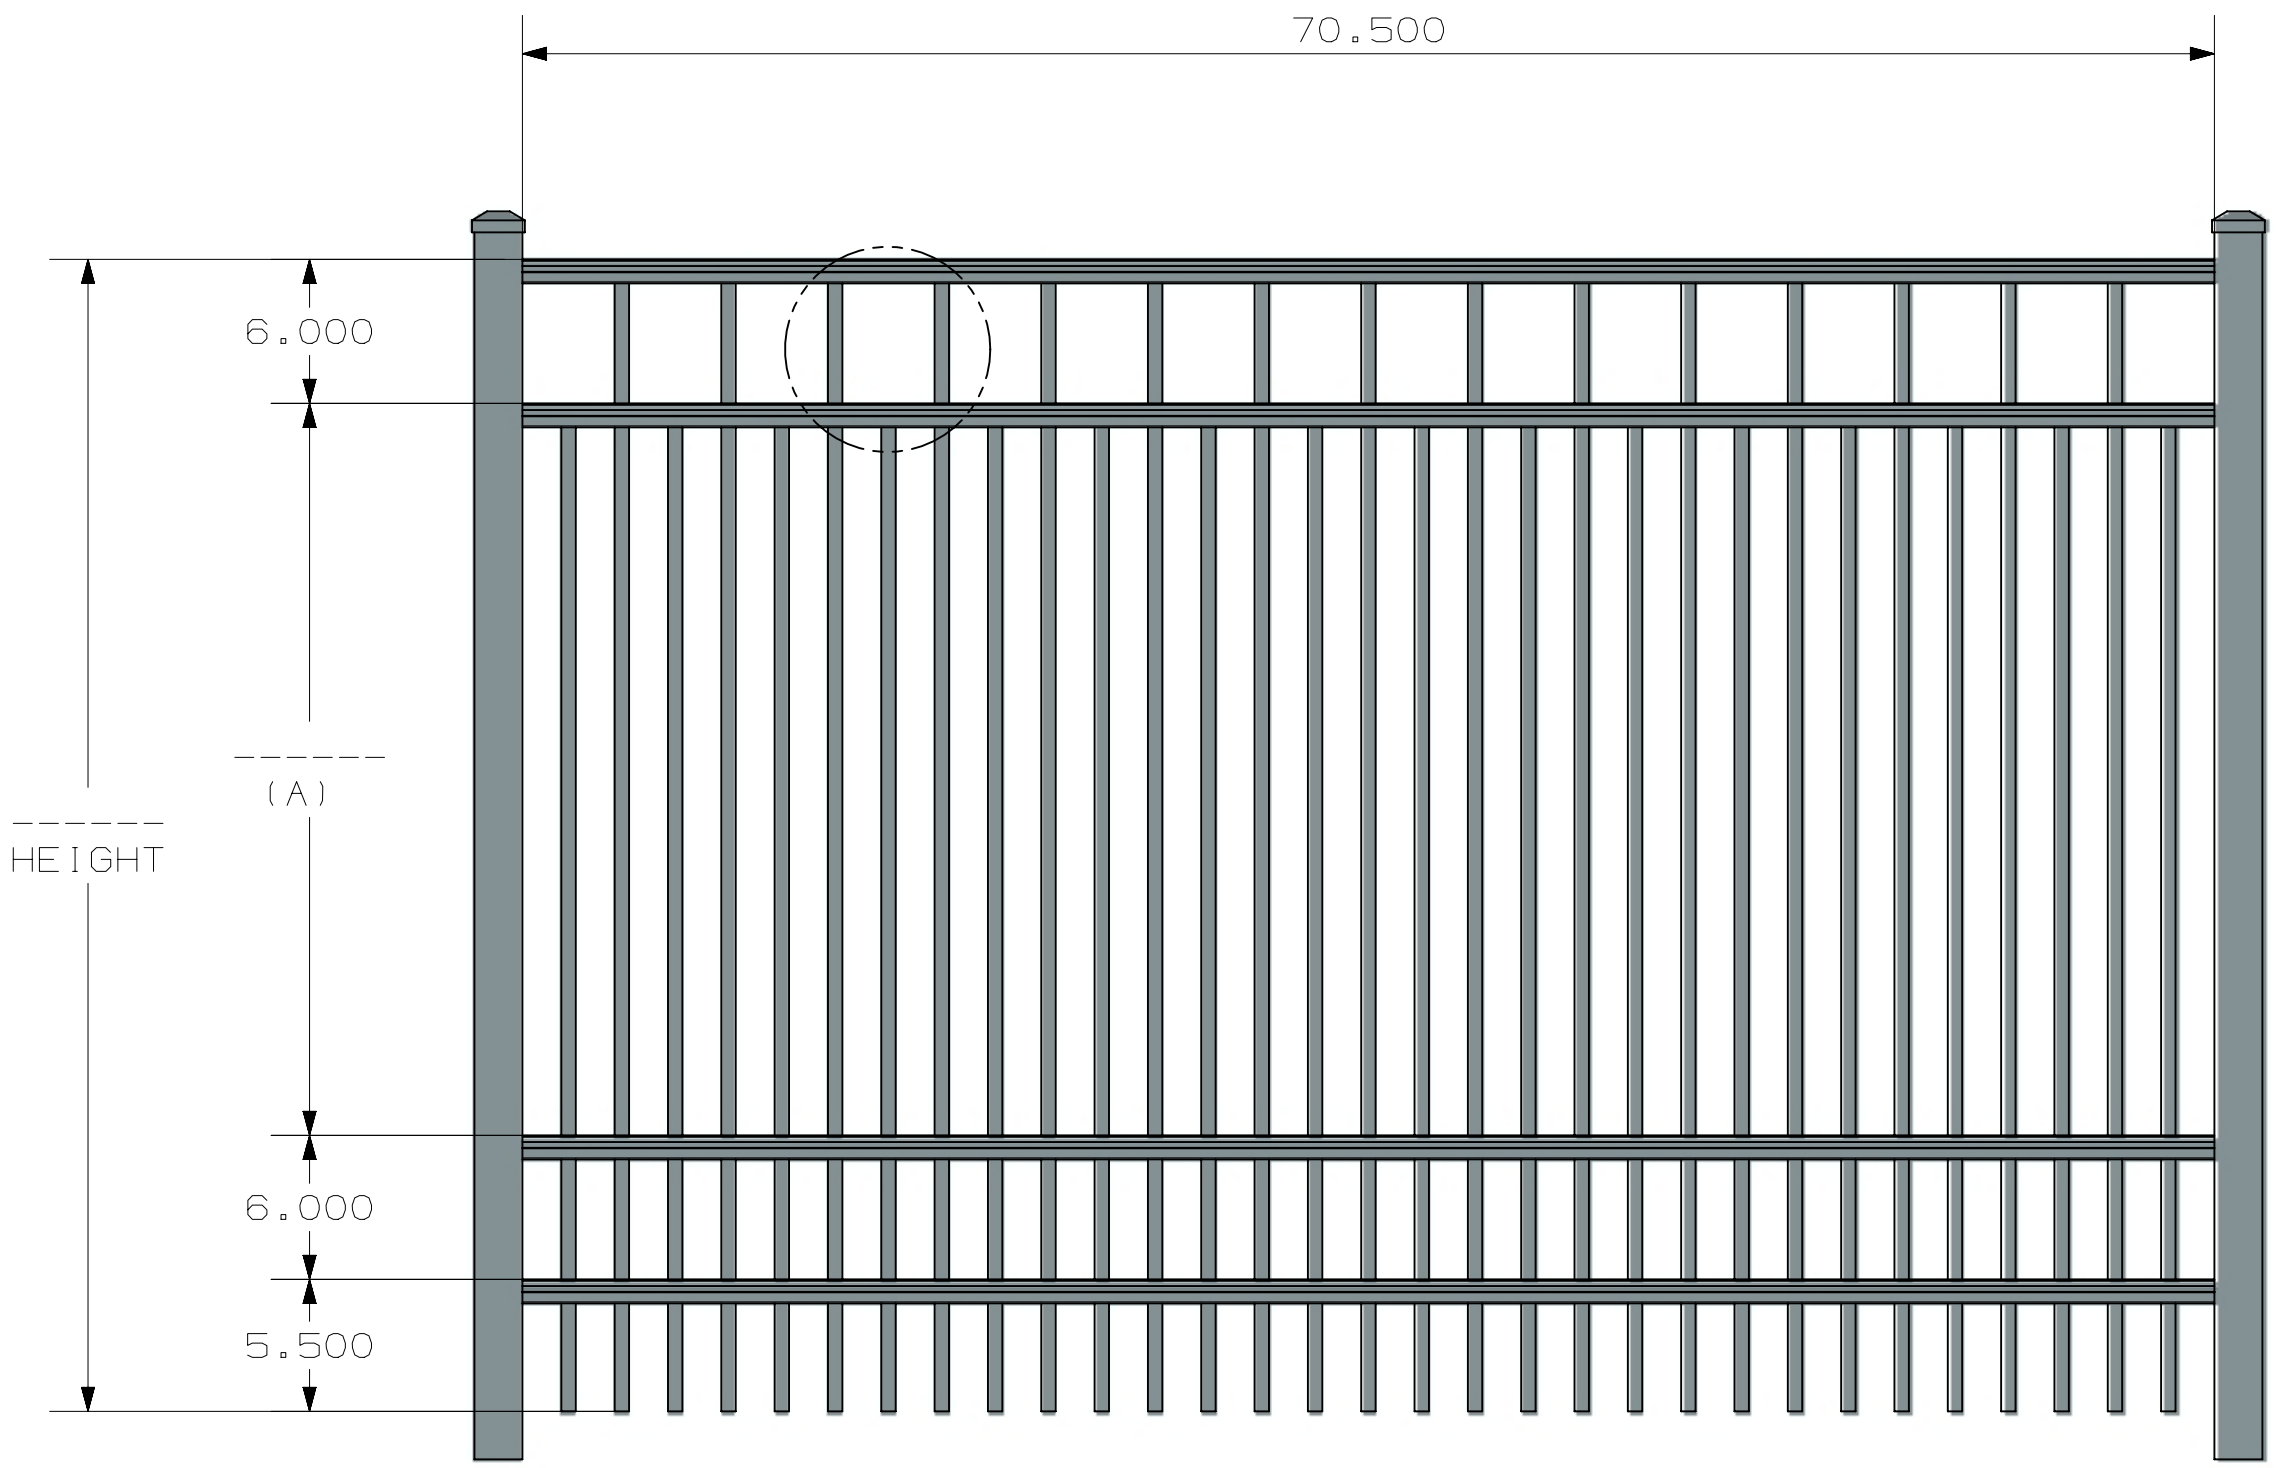

| HEIGHT | (A) |
|--------|---------|
| 3' | 18 1/2" |
| 3 1/2' | 24 1/2" |
| 4' | 30 1/2" |
| 4 1/2' | 36 1/2" |
| 5' | 42 1/2" |
| 6' | 54 1/2" |

| INSIDE OF POST WIDTH | |
|----------------------|----------|
| NOMINAL | ACTUAL |
| 5' | 61.6875" |
| 6' | 70.5" |
| 7' | 83.875" |

ULTRA ALUMINUM MANUFACTURING, INC
 2124 GRAND COMMERCE DR. HOWELL, MI 48855
 PHONE (800) 656-4420 FAX (800) 643-7426

| | | |
|--|-------|------------|
| | DATE | 12-12-2023 |
| | REV | 1 |
| | SHEET | 1 OF 1 |

RESIDENTIAL
 UAF - 201 FLAT TOP
 STD BOTTOM
 4 - RAIL

UAF-201 FLAT TOP STD BOTTOM RESIDENTIAL 6X4 4 RAIL